



ANNEX B 5.1

S.I

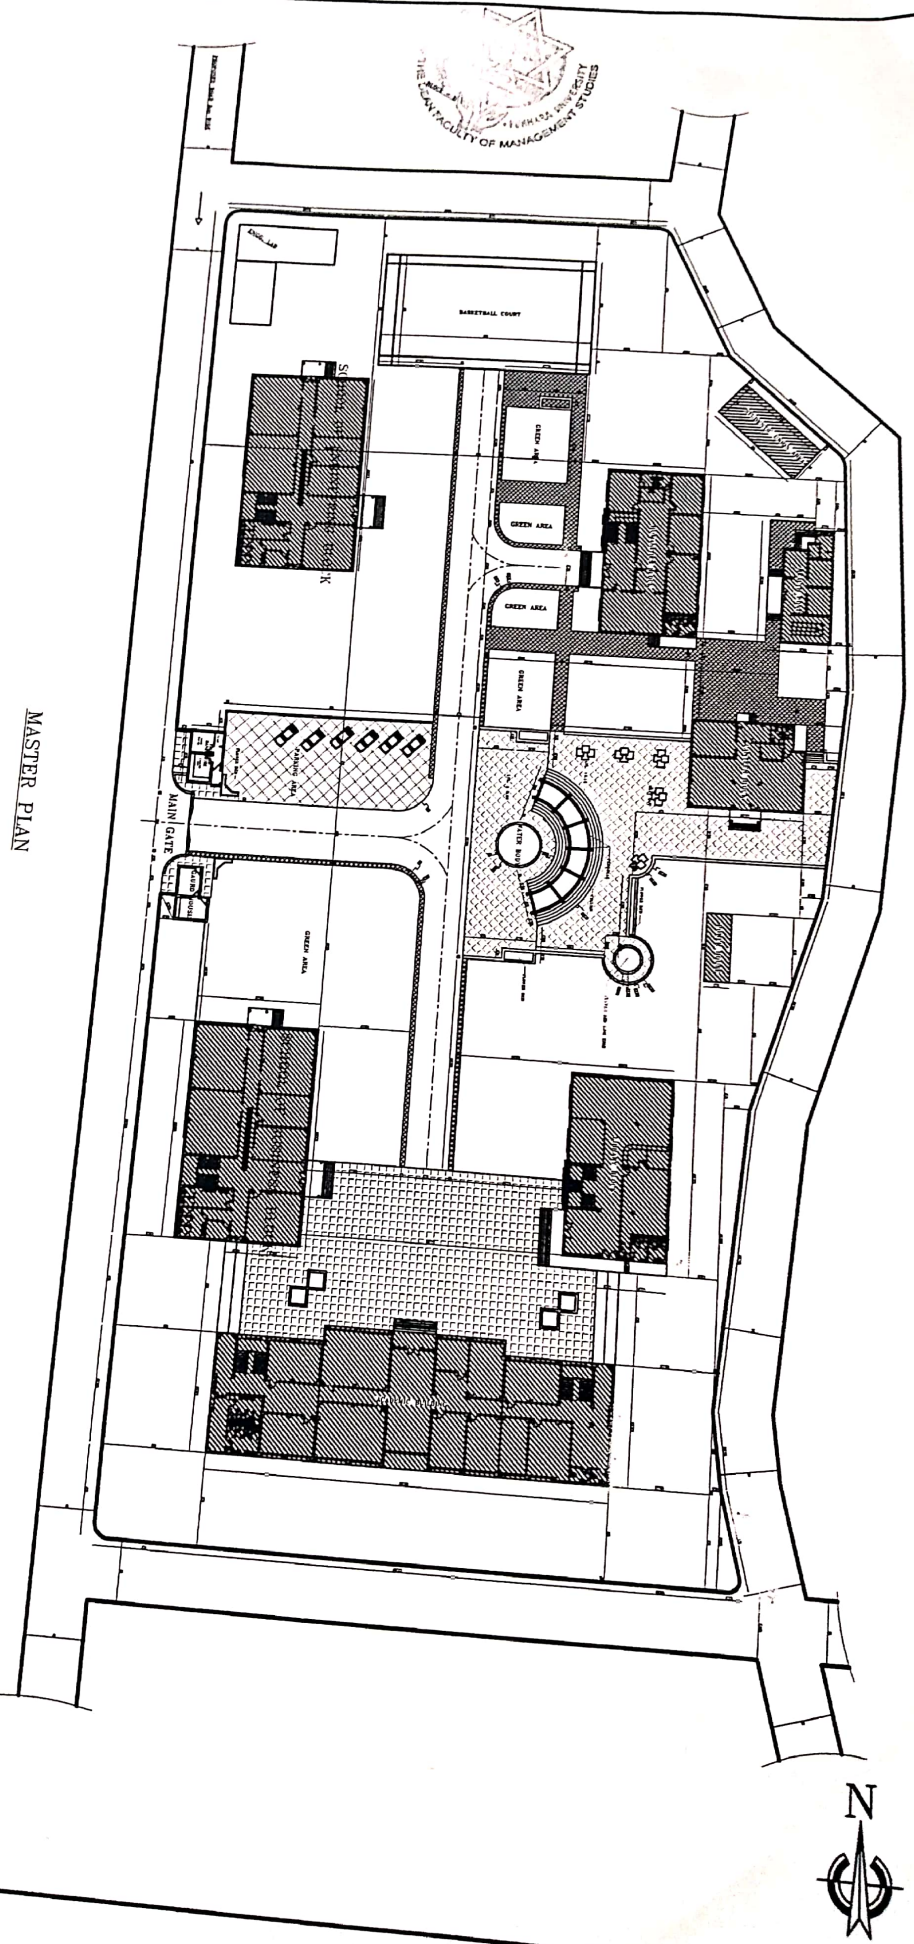


MASTER PLAN

DEC. RESEARCH & CONSULTANCY DEV. DIVISION			
NEPAL ENGINEERING COLLEGE			
CHANGUNARAYAN BHAKTAPUR			
CLIENT:-	POKHARA UNIVERSITY		
PROJECT TITLE:-	MASTER PLAN		
SHEET TITLE:-	MASTER PLAN		
TEAM LEADER:-	ROJANA JOSHI		
PRINCIPAL ARCHITECT:-	RAM STAPHIT		
CAD BY:-	ROJANA JOSHI		

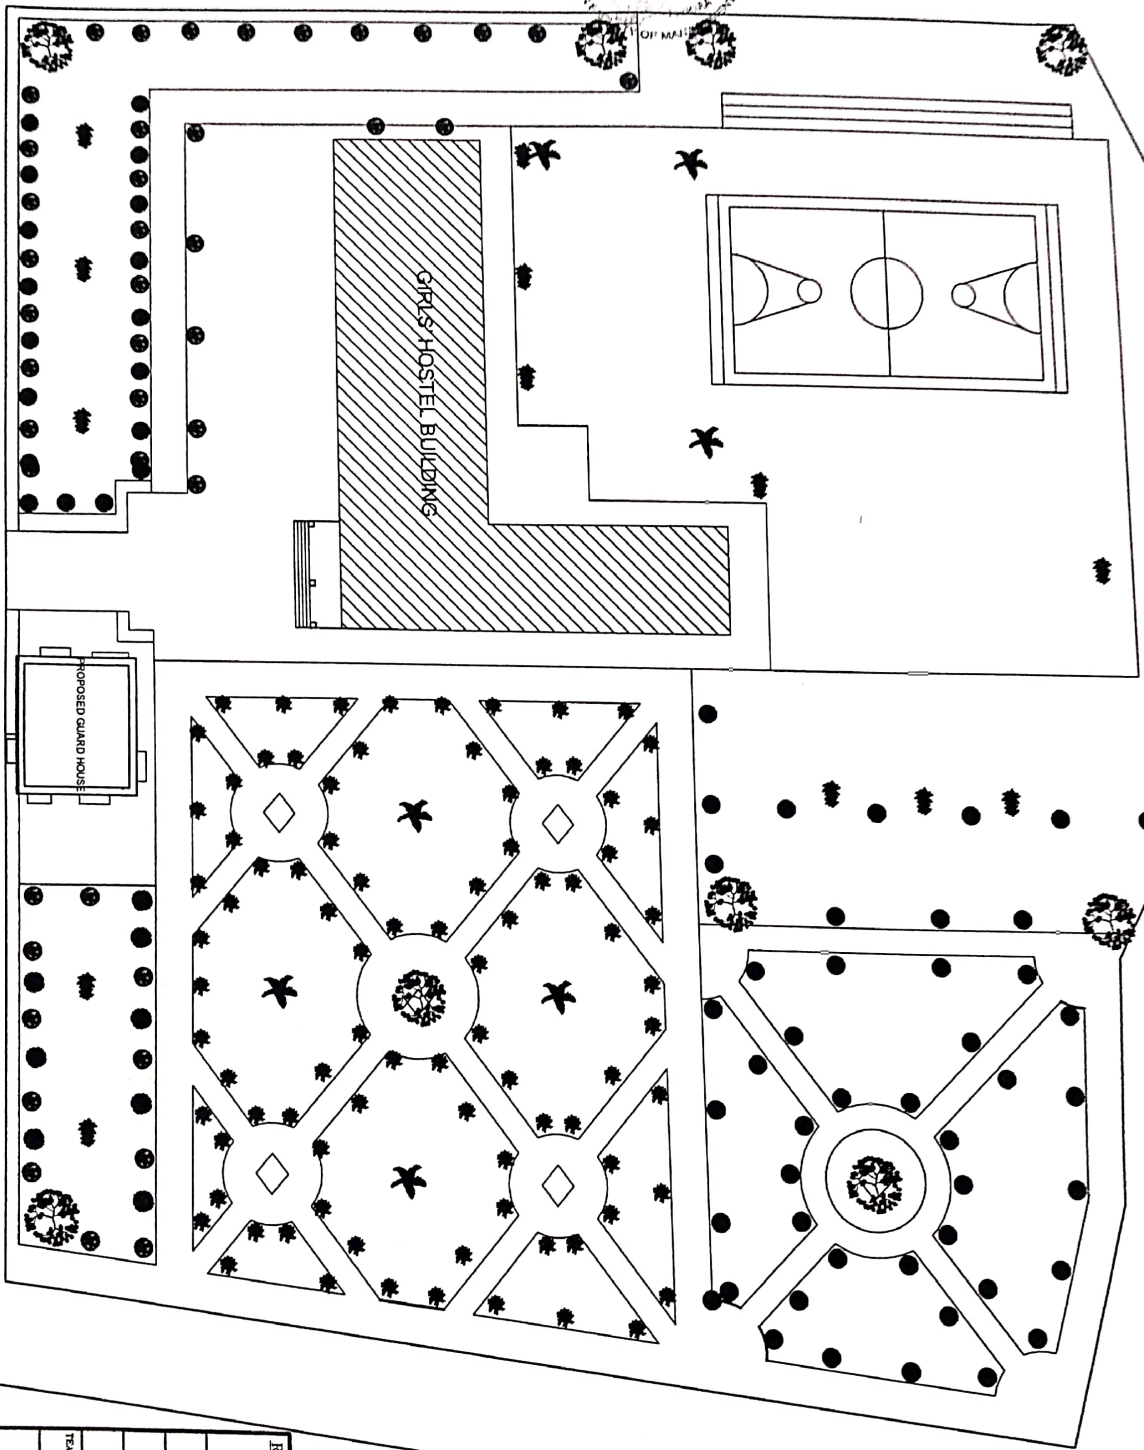

RESEARCH & CONSULTANCY DEV. DIVISION			
NEPAL ENGINEERING COLLEGE			
CHANGUNARAYAN			
BHAKTAPUR			
CLIENT:-	POKHARA UNIVERSITY		
PROJECT TITLE:-	GIRL'S HOSTEL BLOCK		
SHEET TITLE:-	MASTER PLAN		
TEAM LEADER:-	ROJANA JOSHI	STRUCTURAL ENGINEER:-	REKHA SHRESTHA
PRINCIPAL ARCHITECT:-	ROJANA JOSHI & K.P. BHUJU		
CAD BY:-	SCALE:-		SHEET NO.:-
DATE:-	1:200		1
SEP 7, 2008			

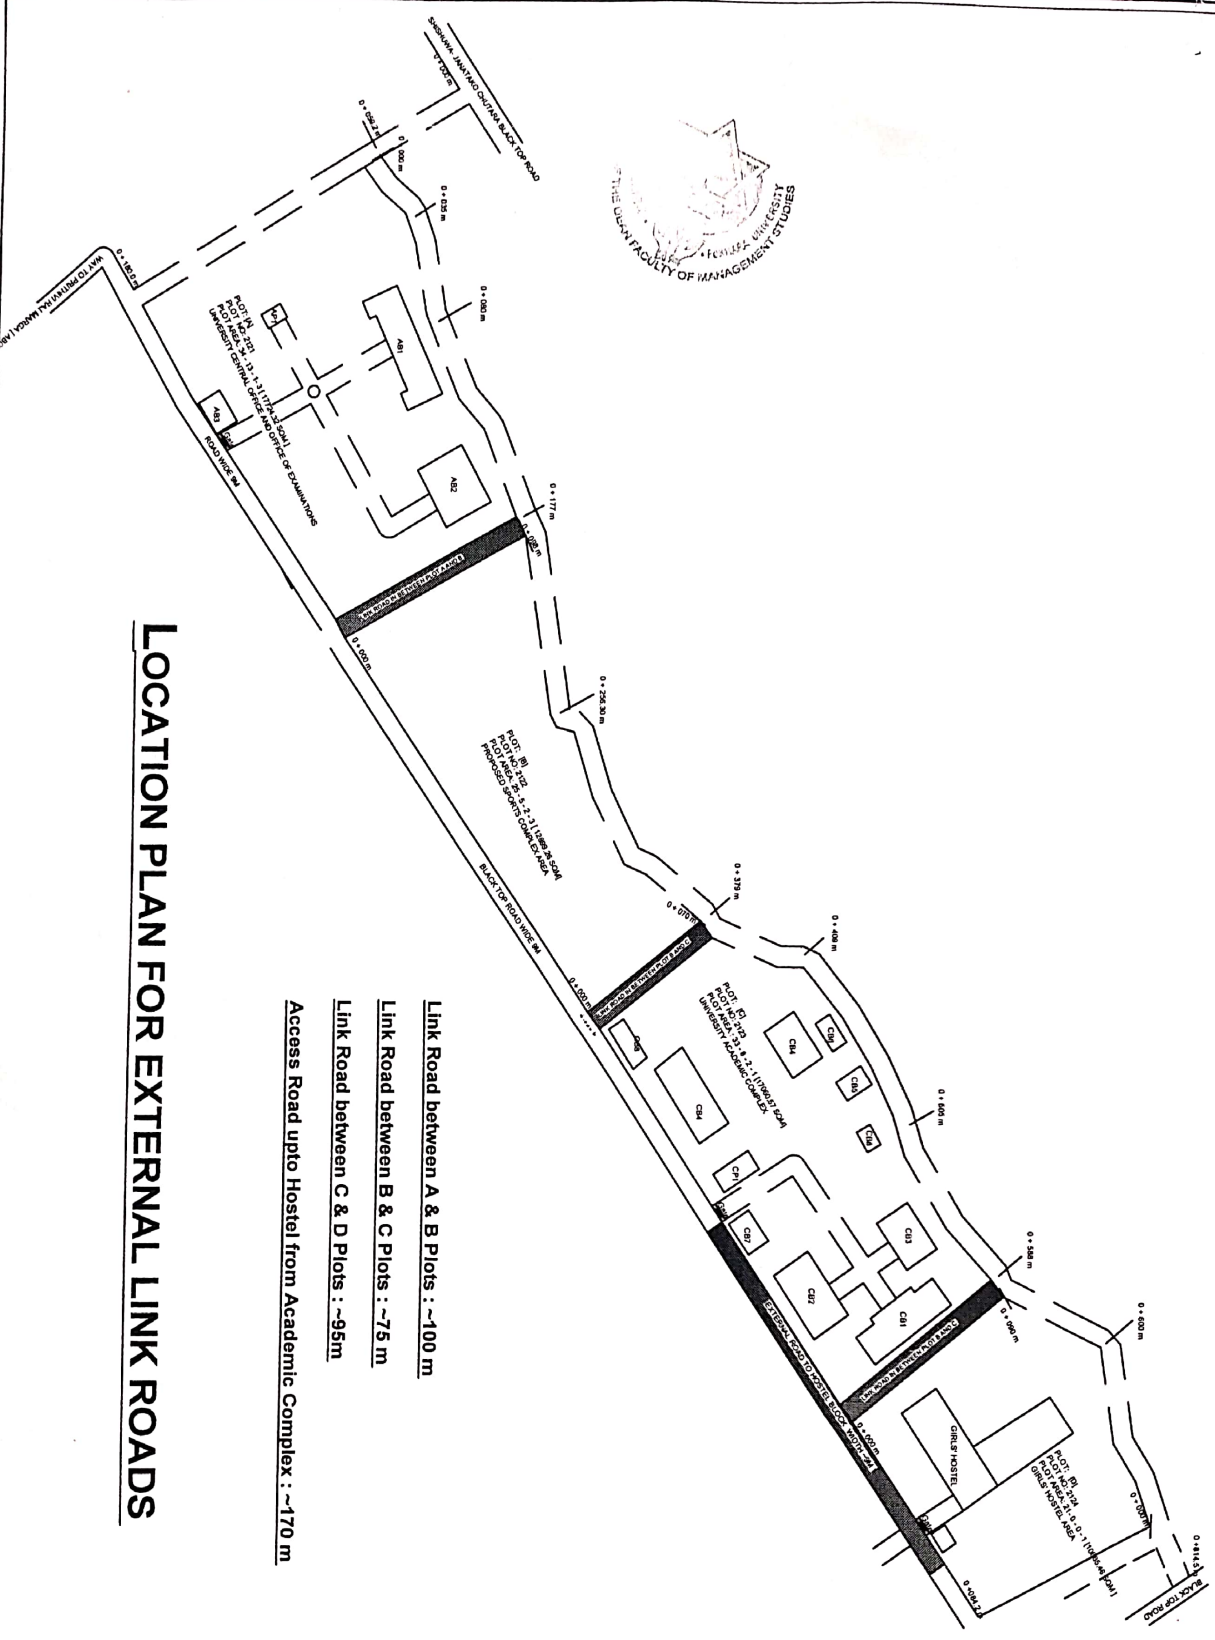

LOCATION PLAN FOR EXTERNAL LINK ROADS

POKHARA UNIVERSITY INFRASTRUCTURE DEVELOPMENT PROJECT	NAME OF PROJECT : CONSTRUCTION OF EXTERNAL LINK ROADS	DRAWN BY : TECHNICAL SECTION, POKHARA UNIVERSITY	CHECKED BY : ER. BINOD P.D. DHAKAL	APPROVED BY :	DATE : 05/05/2071	SHEET NO. : 1
--	---	--	---------------------------------------	---------------	----------------------	------------------